



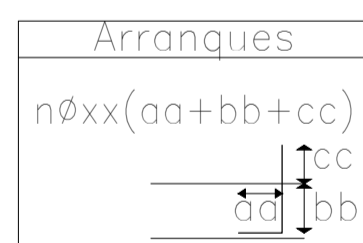

Fundação
Fundação
Concreto: C20, em geral
Escala: 1:50

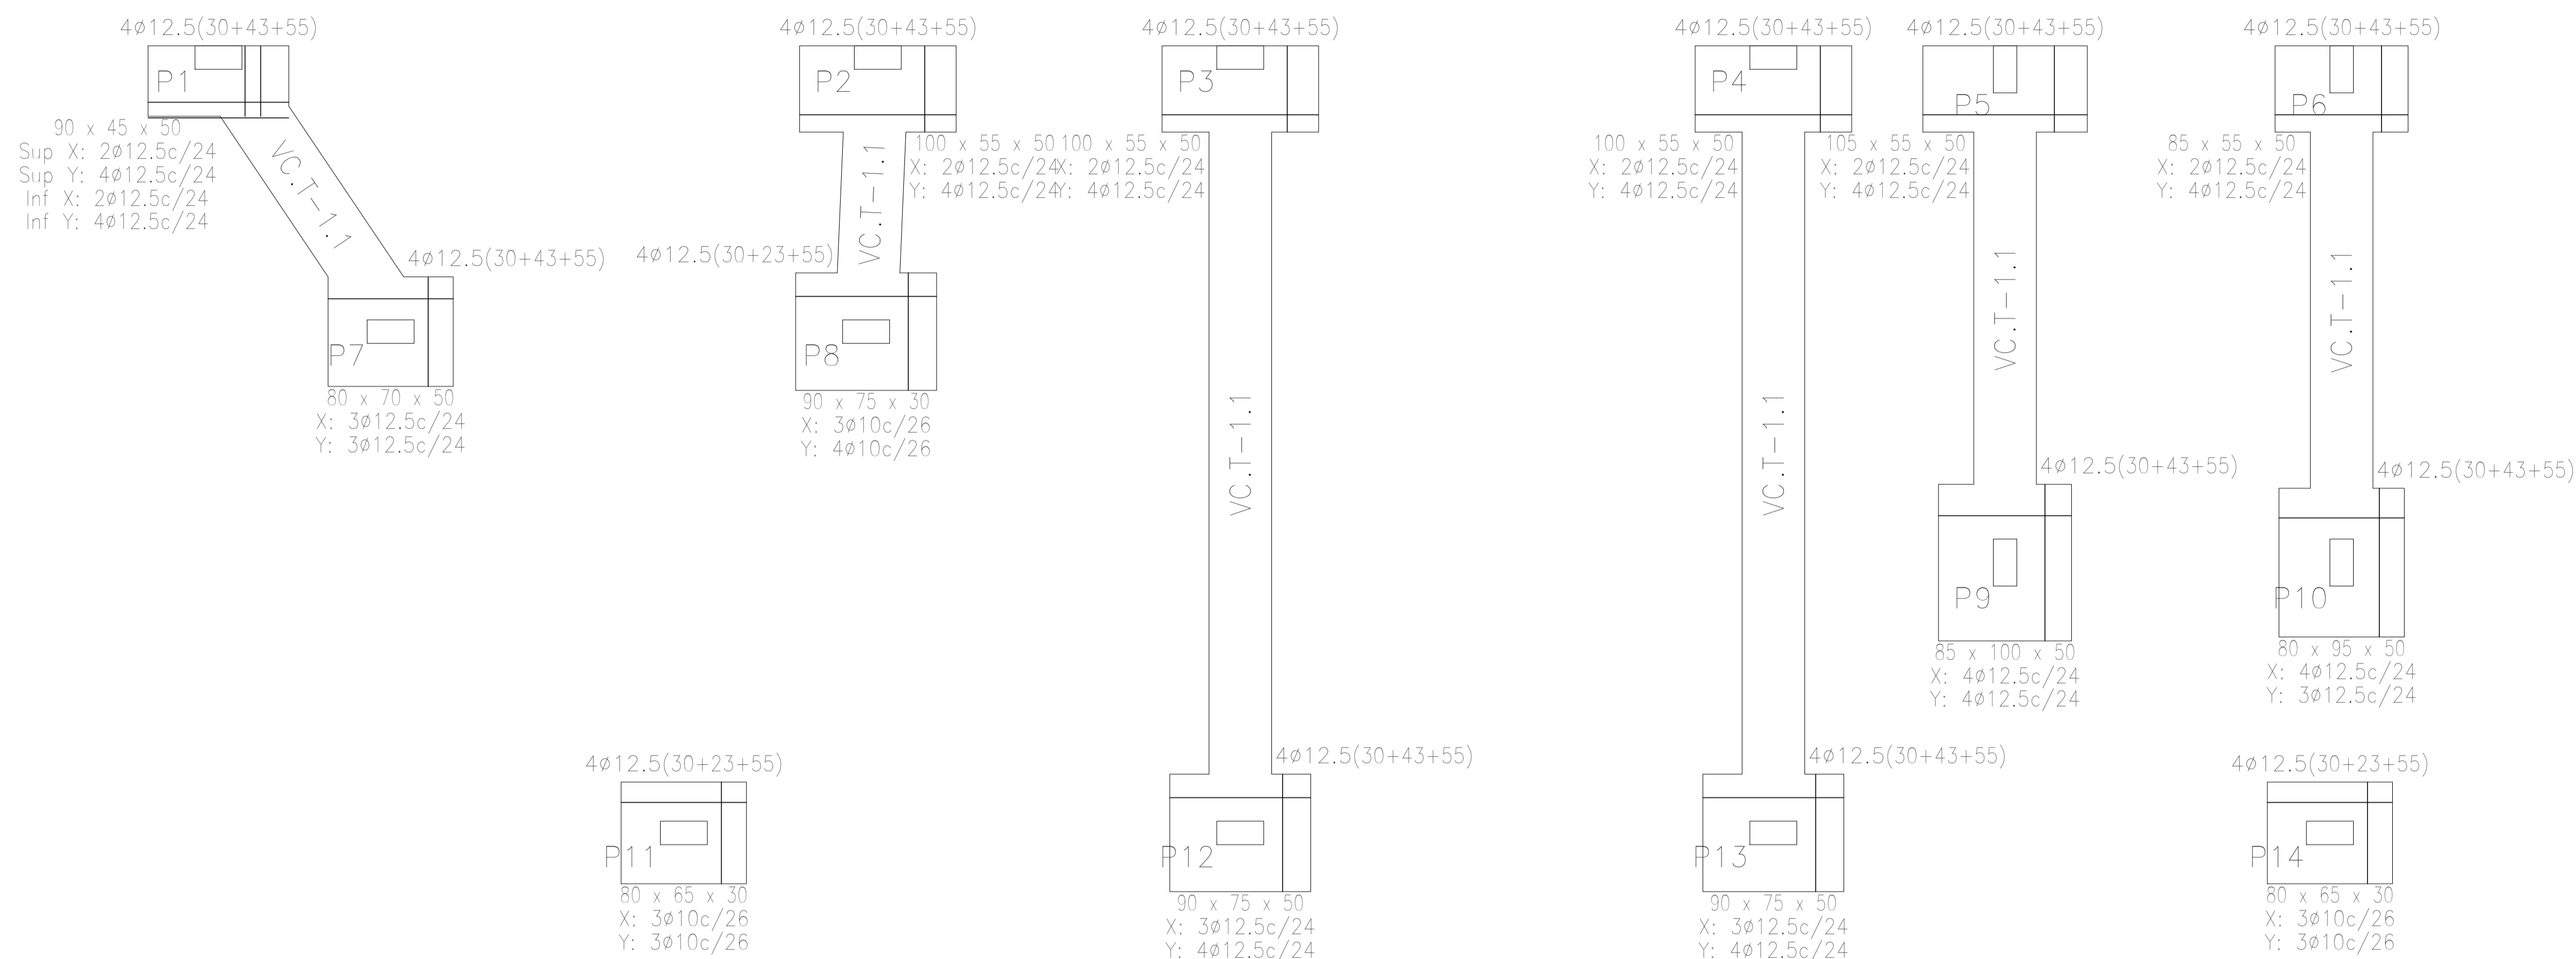

QUADRO DE ELEMENTOS DE FUNDAÇÃO						
Referências	Dimensões (cm)	Altura (cm)	Armadura inf. X	Armadura inf. Y	Armadura sup. X	Armadura sup. Y
P1	90x45	50	2φ12.5c/24	4φ12.5c/24	2φ12.5c/24	4φ12.5c/24
P2, P3 e P4	100x55	50	2φ12.5c/24	4φ12.5c/24		
P5	105x55	50	2φ12.5c/24	4φ12.5c/24		
P6	85x55	50	2φ12.5c/24	4φ12.5c/24		
P7	80x70	50	3φ12.5c/24	3φ12.5c/24		
P8	90x75	30	3φ10c/26	4φ10c/26		
P9	85x100	50	4φ12.5c/24	4φ12.5c/24		
P10	80x95	50	4φ12.5c/24	3φ12.5c/24		
P11 e P14	80x65	30	3φ10c/26	3φ10c/26		
P12 e P13	90x75	50	3φ12.5c/24	4φ12.5c/24		

