
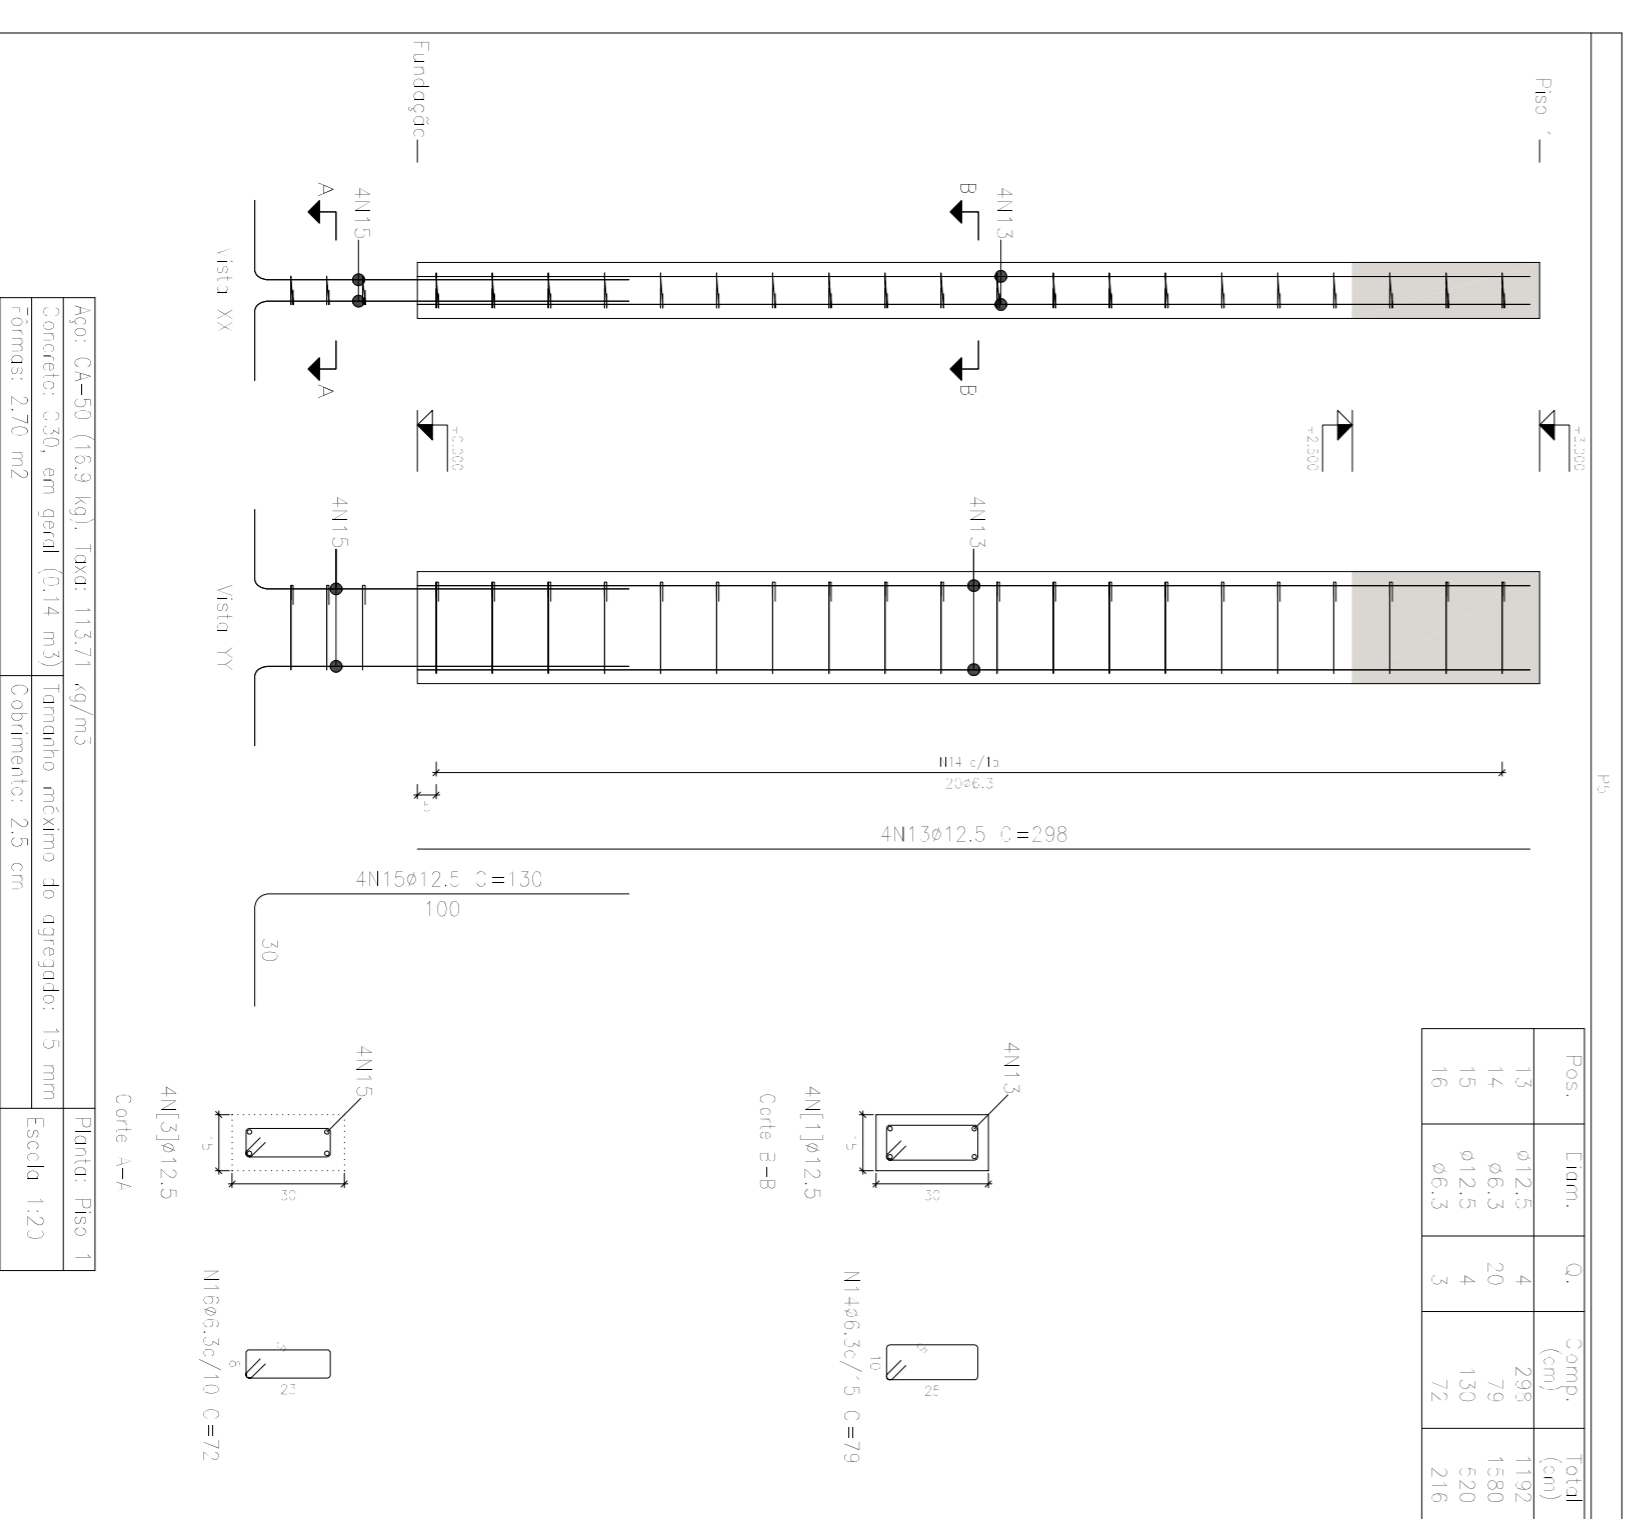


 Concreto: C30, em geral
 Aço das barras: CA-50
 Aço das estibas: CA-50

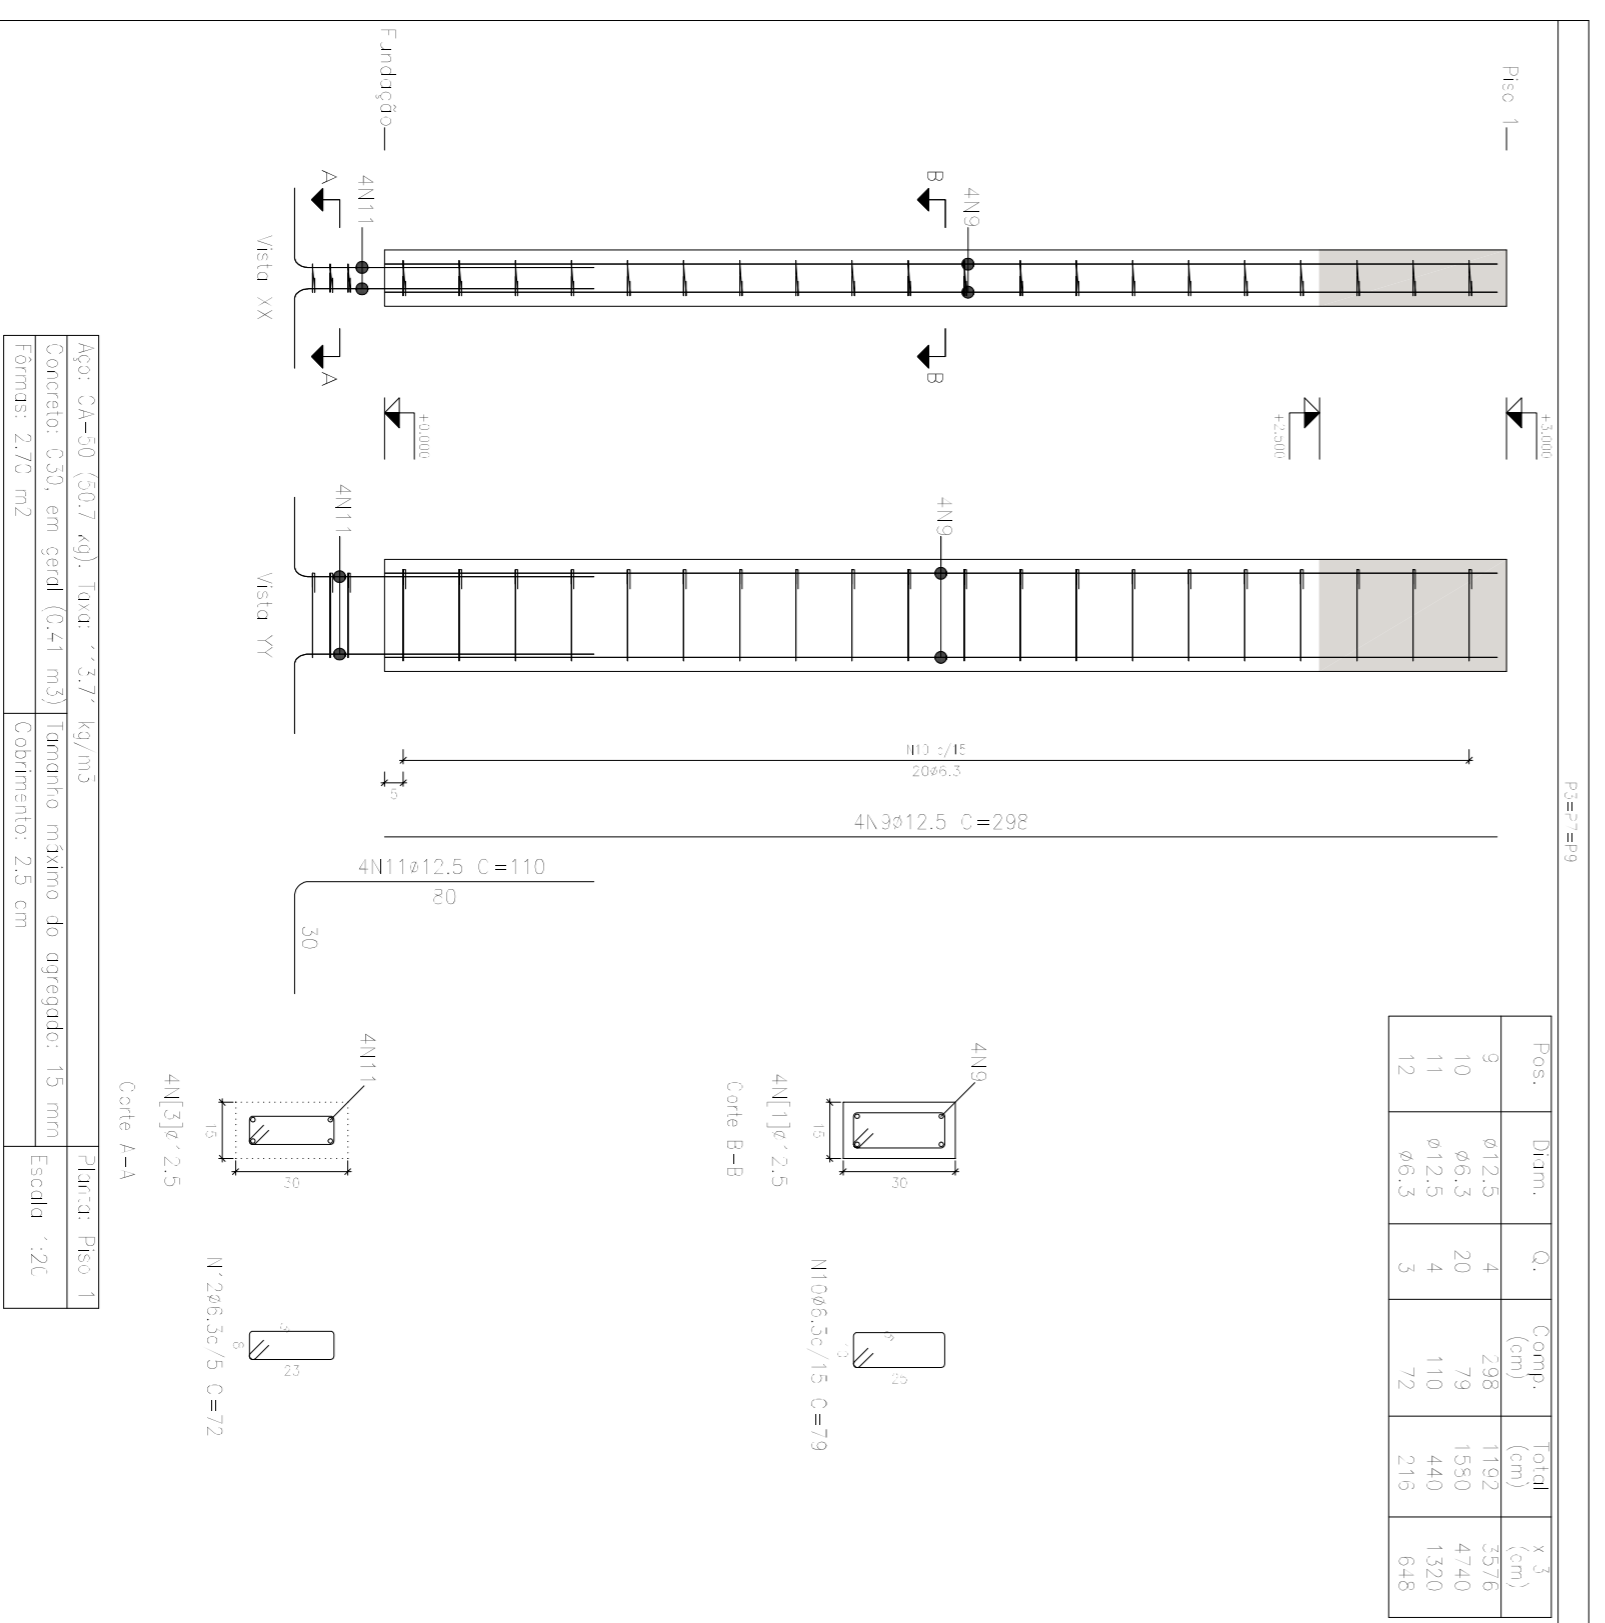


Projeto: PROJETO DE ESTRUTURAS EM CONCRETO ARMADO

Local: E.M. RITA CABRAL PINTO

Nome: COZINHA / DESPENSA

Des.: ADAPTAÇÃO PARA CRECHE DA E.M. RITA CABRAL PINTO

DSS

INSTRUMENTO: 05 / 10

Scale: 08/04/2019



